




PURPOSE: REMOVE GRAVEL, SILT AND DEBRIS FOR FISH PASSAGE	WASHINGTON DEPT. of FISH & WILDLIFE 600 CAPITOL WAY N. OLYMPIA, WA 98501-1091	PROPOSED: REMOVE APPROX. 3400cy OF GRAVEL, SILT AND DEBRIS AND ARMOR STREAM BANKS FOR EROSION
DATUM: _____ ADJACENT PROPERTY OWNER: 1. _____ 2. _____ ENG. PROJECT NO. PC:H29:09-1	REFERENCE NO. _____ SITE: GRAYS RIVER HATCHERY ADDRESS: P.O. BOX 129 GRAYS RIVER, WA 98621	IN: <u>GRAYS RIVER</u> NEAR: <u>GRAYS RIVER</u> COUNTY OF: <u>PACIFIC</u> STATE: <u>WA</u> PORTION OF: <u>T11N, R7W, SEC 33</u> DATE: <u>02/22/2010</u> SHEET 1 OF 4

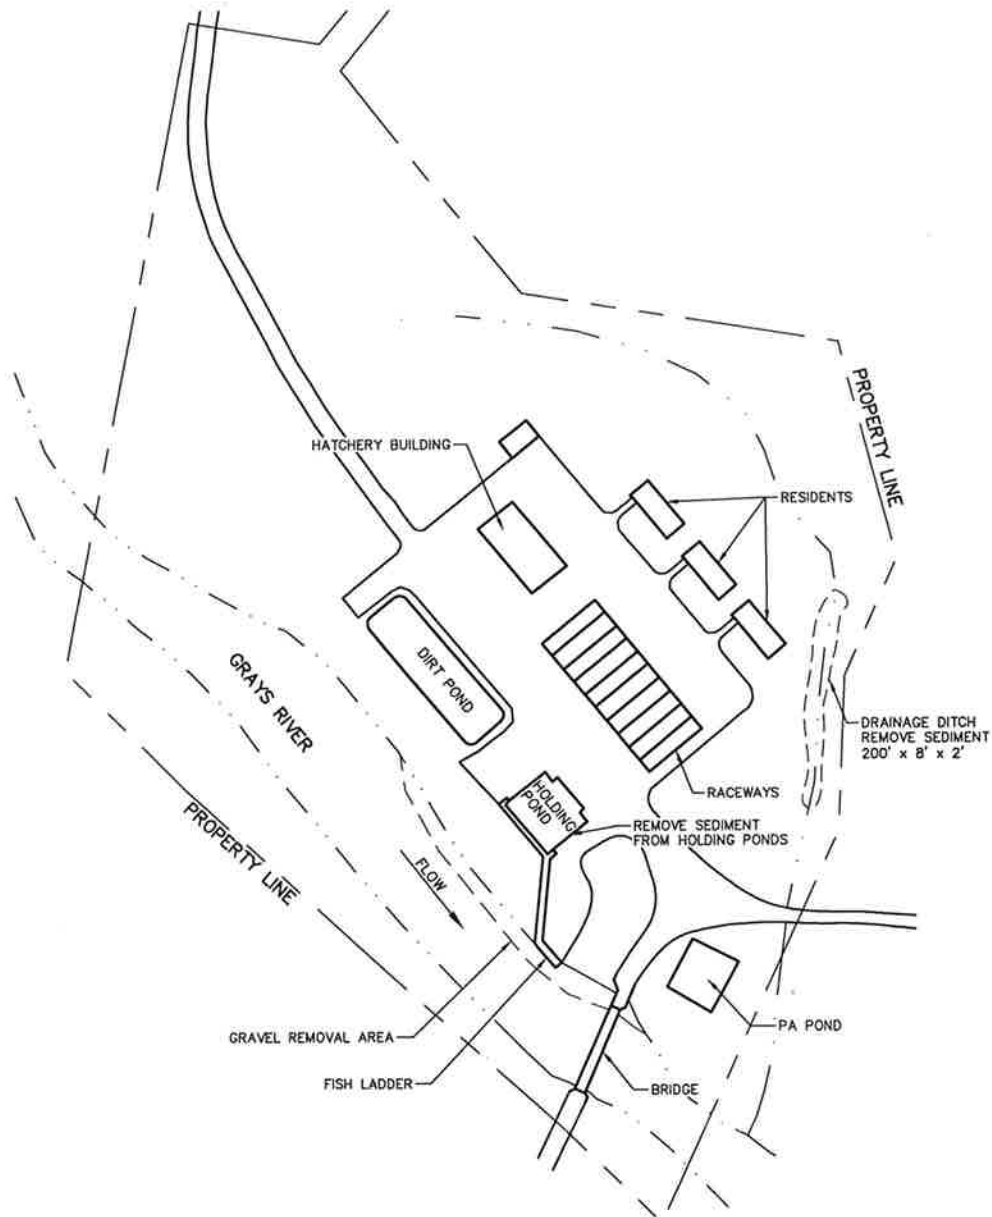


HATCHERY SITE PLAN
NOT TO SCALE

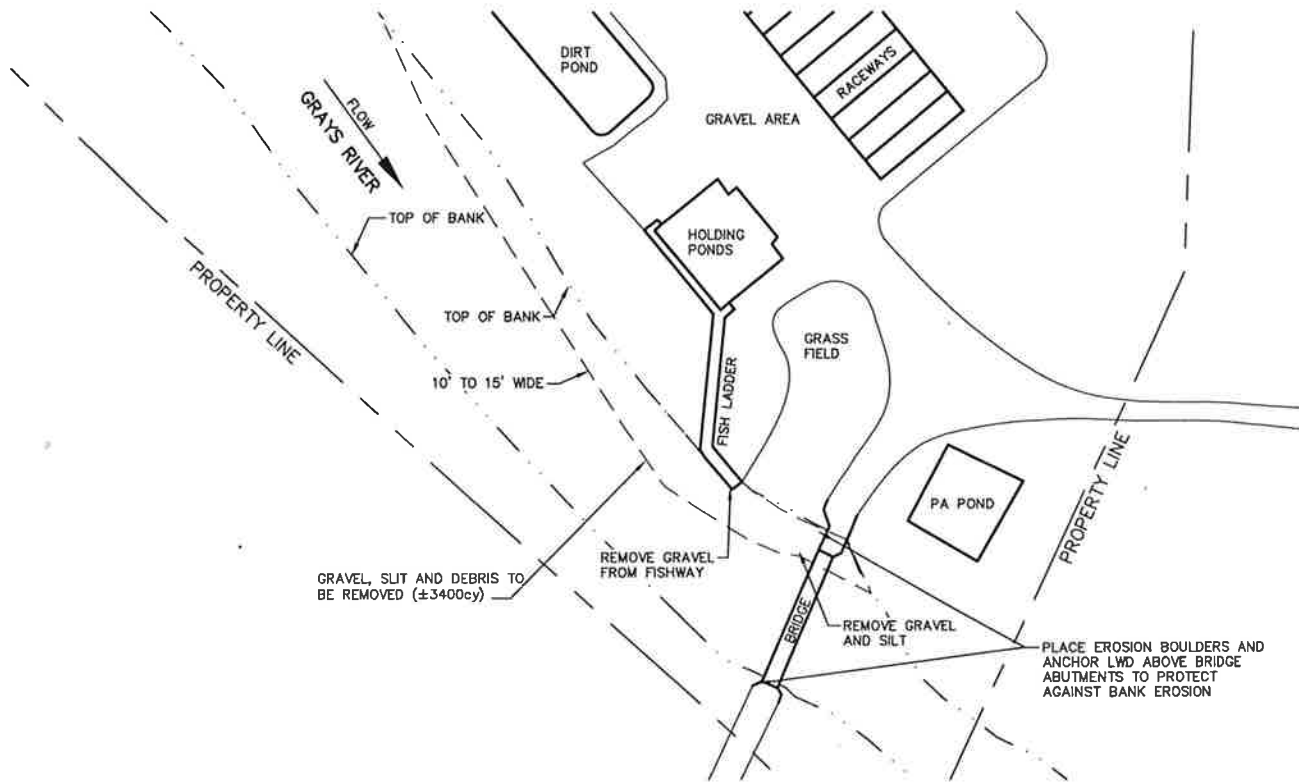

GRAVEL REMOVAL PLAN
NOT TO SCALE

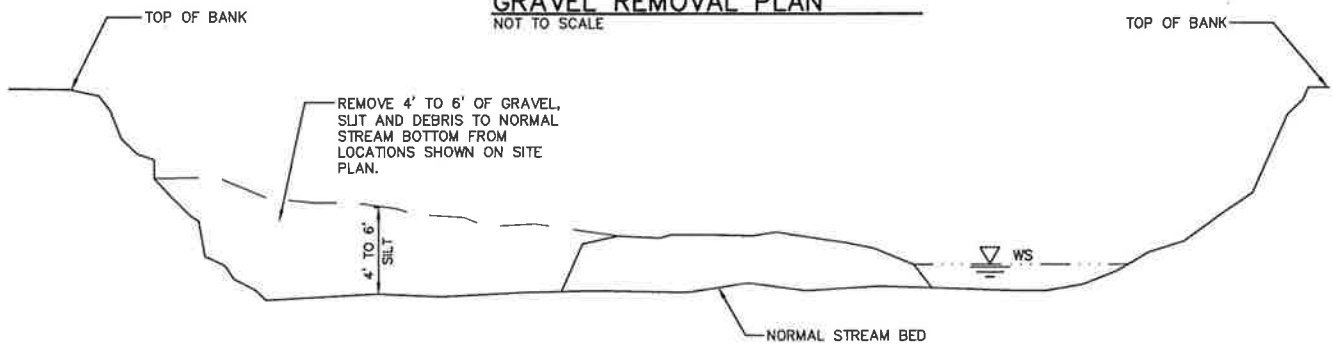


TYPICAL UPPER STREAM CROSS SECTION
NOT TO SCALE

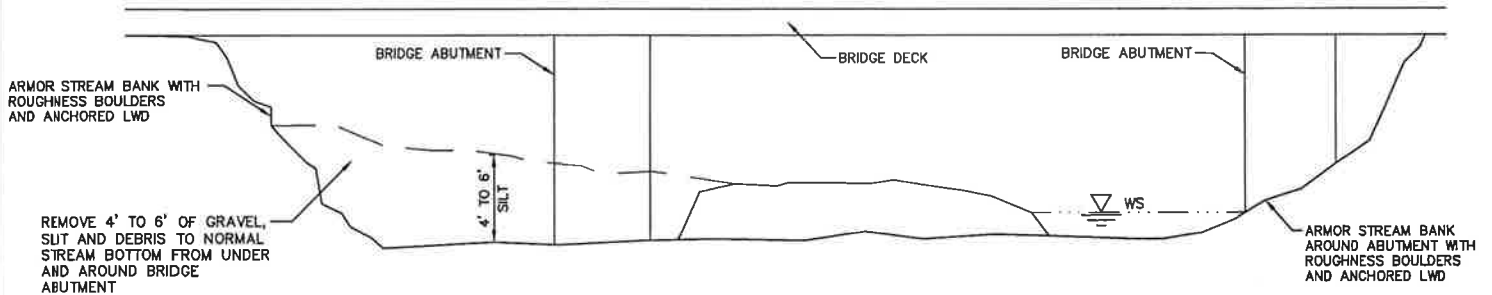


STREAM BRIDGE CROSS SECTION
NOT TO SCALE

REFERENCE NO. _____
 APPLICANT:
 WASHINGTON DEPT. of FISH & WILDLIFE
GRAYS RIVER HATCHERY
GRAVEL REMOVAL
PLAN AND SECTIONS

AT: GRAYS RIVER _____, WASHINGTON
 DATE: 02/22/2010 SHEET 3 OF 4

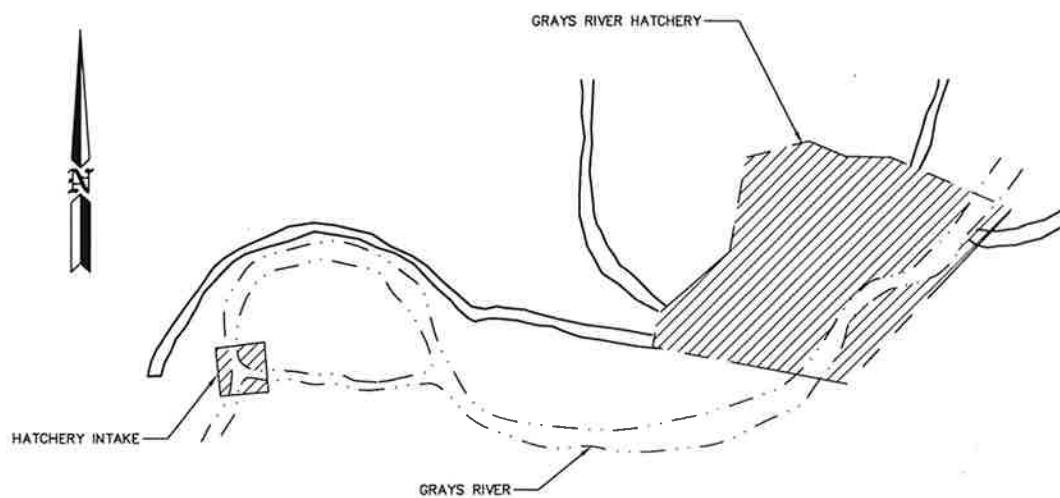

SITE PLAN
NOT TO SCALE

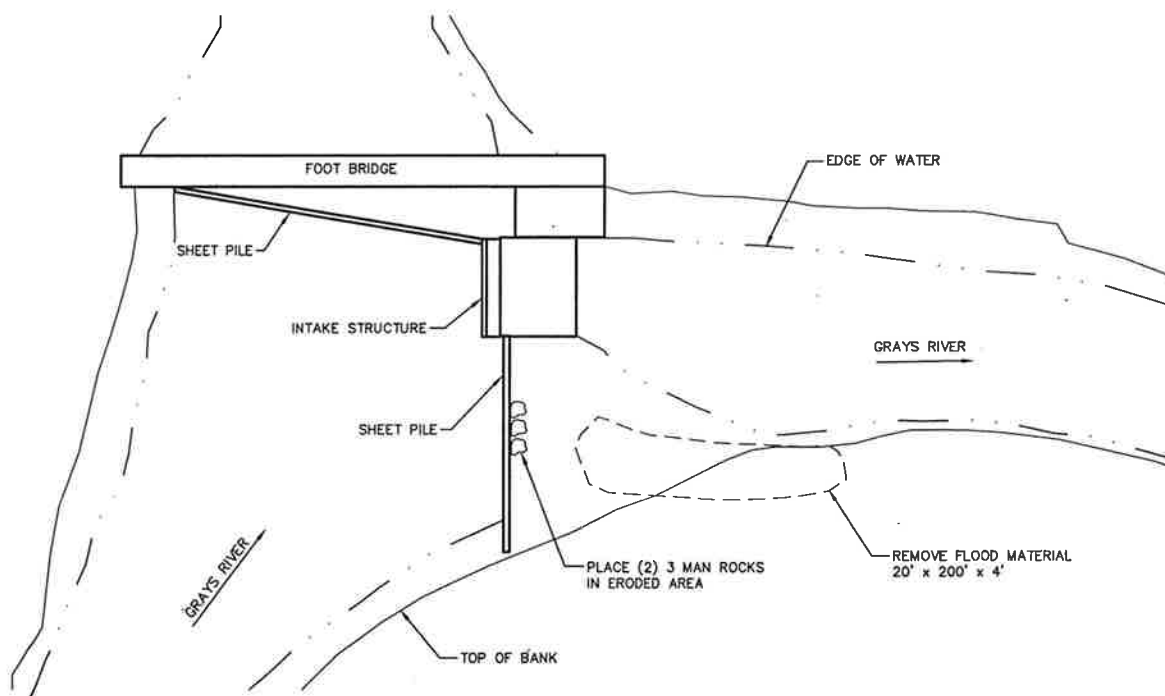

INTAKE PLAN
NOT TO SCALE

REFERENCE NO.
APPLICANT: WASHINGTON DEPT. of FISH & WILDLIFE
GRAYS RIVER HATCHERY GRAVEL REMOVAL INTAKE PLAN
AT: GRAYS RIVER, WASHINGTON
DATE: 02/22/2010 SHEET 4 OF 4